
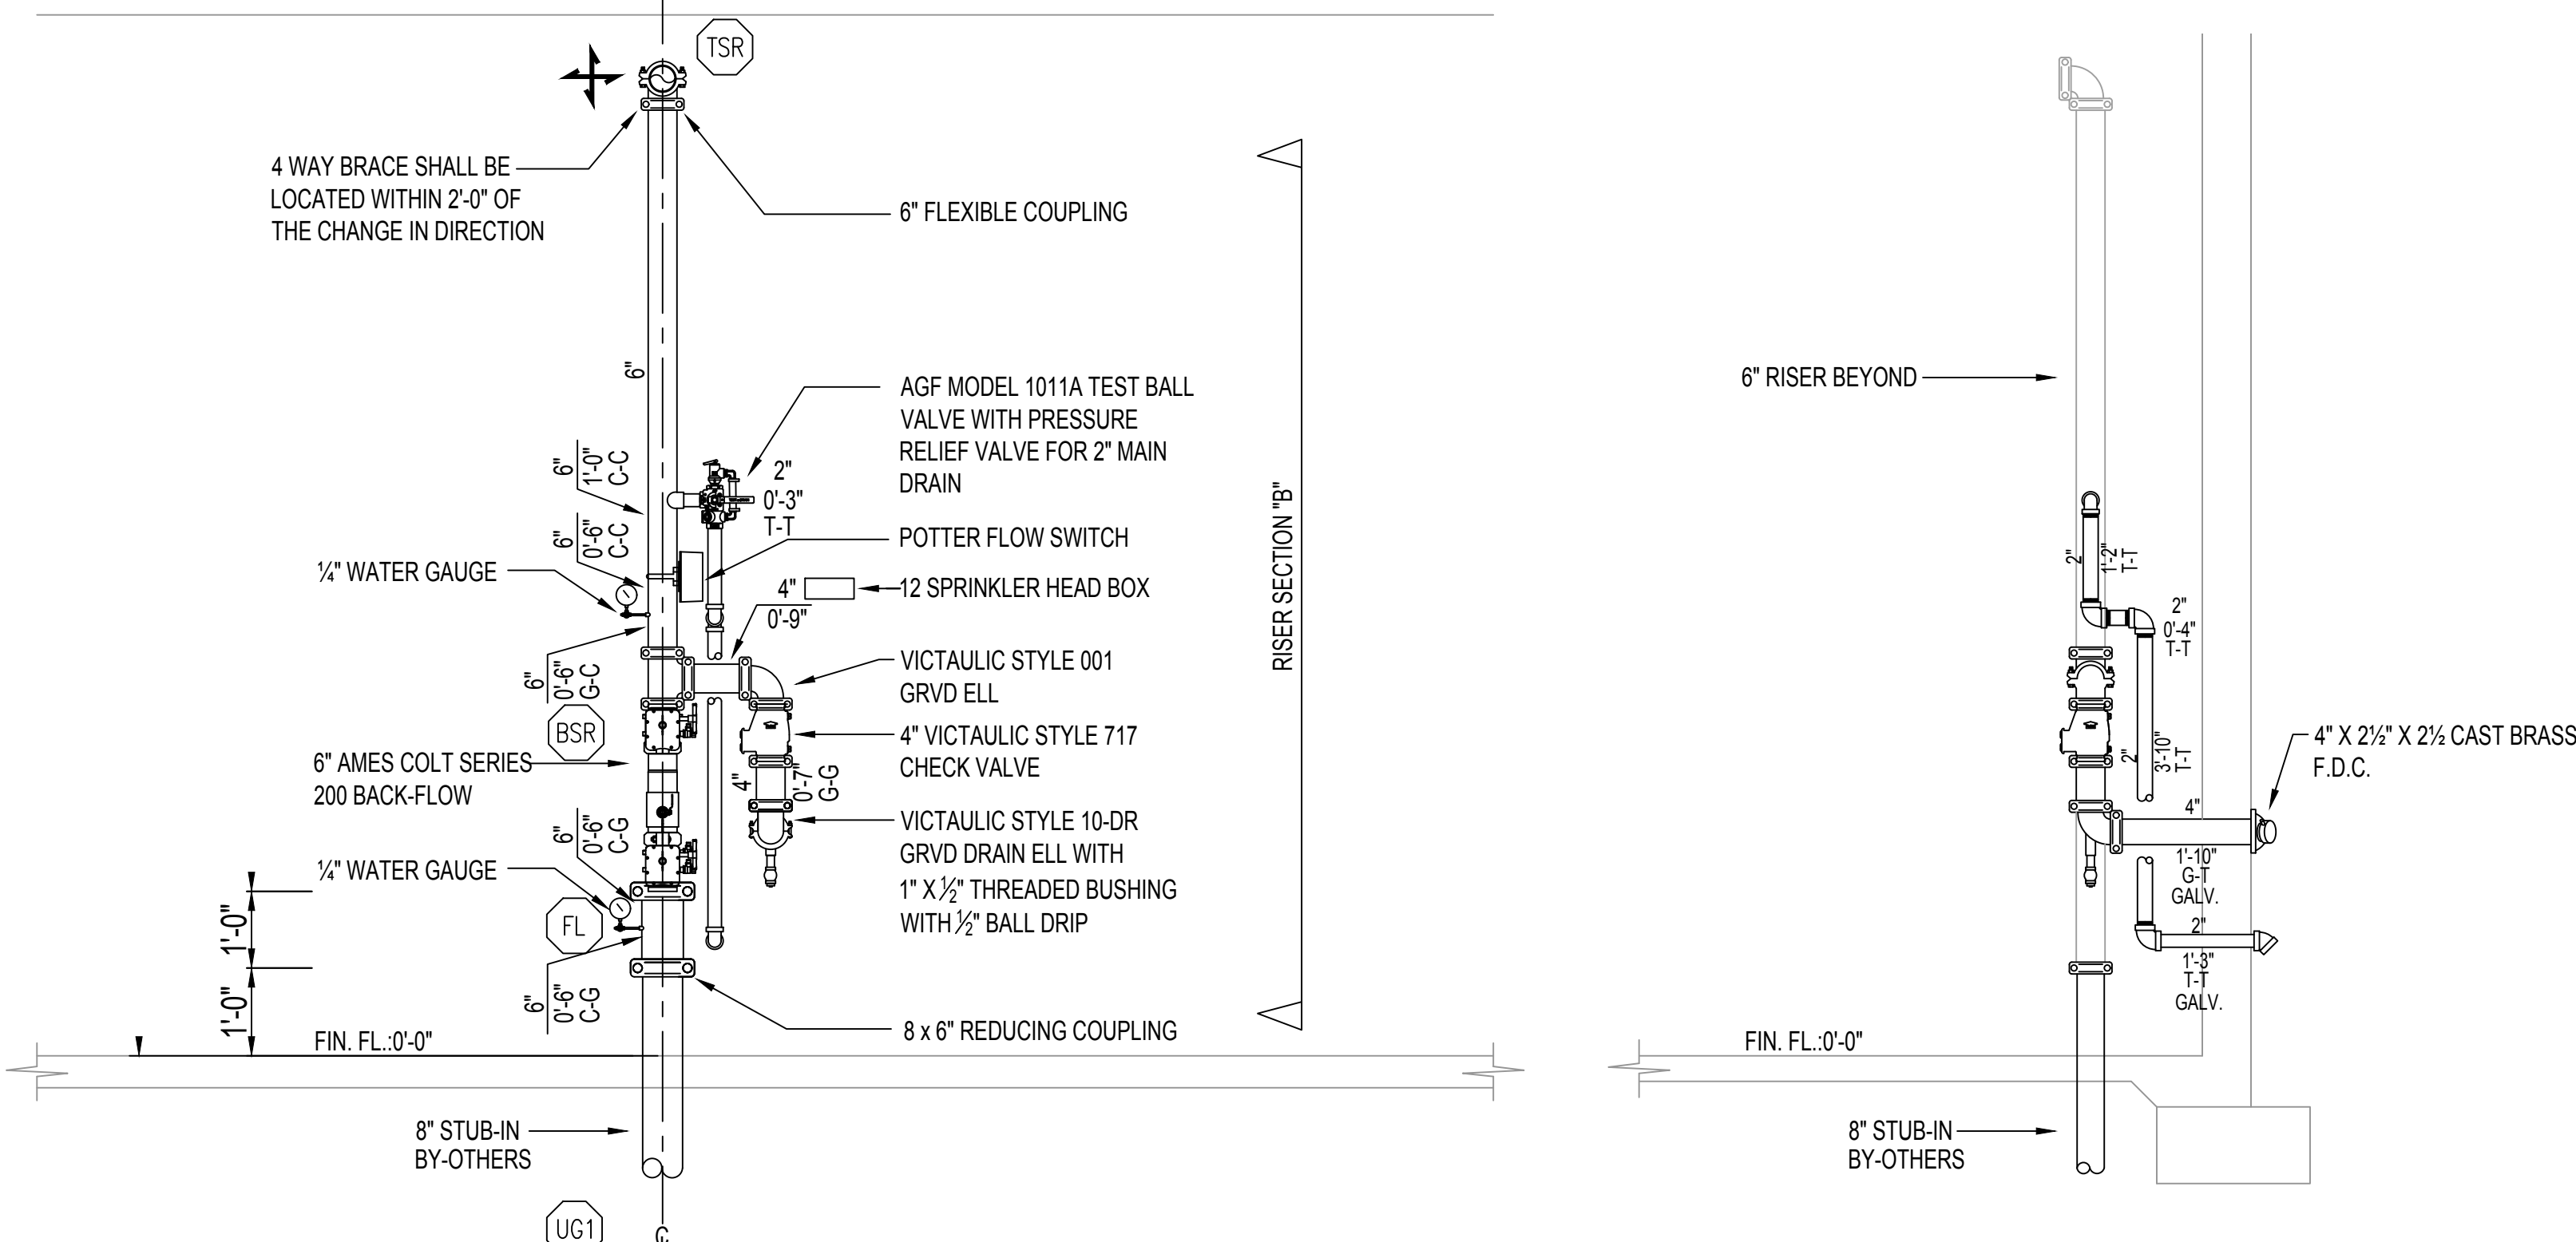
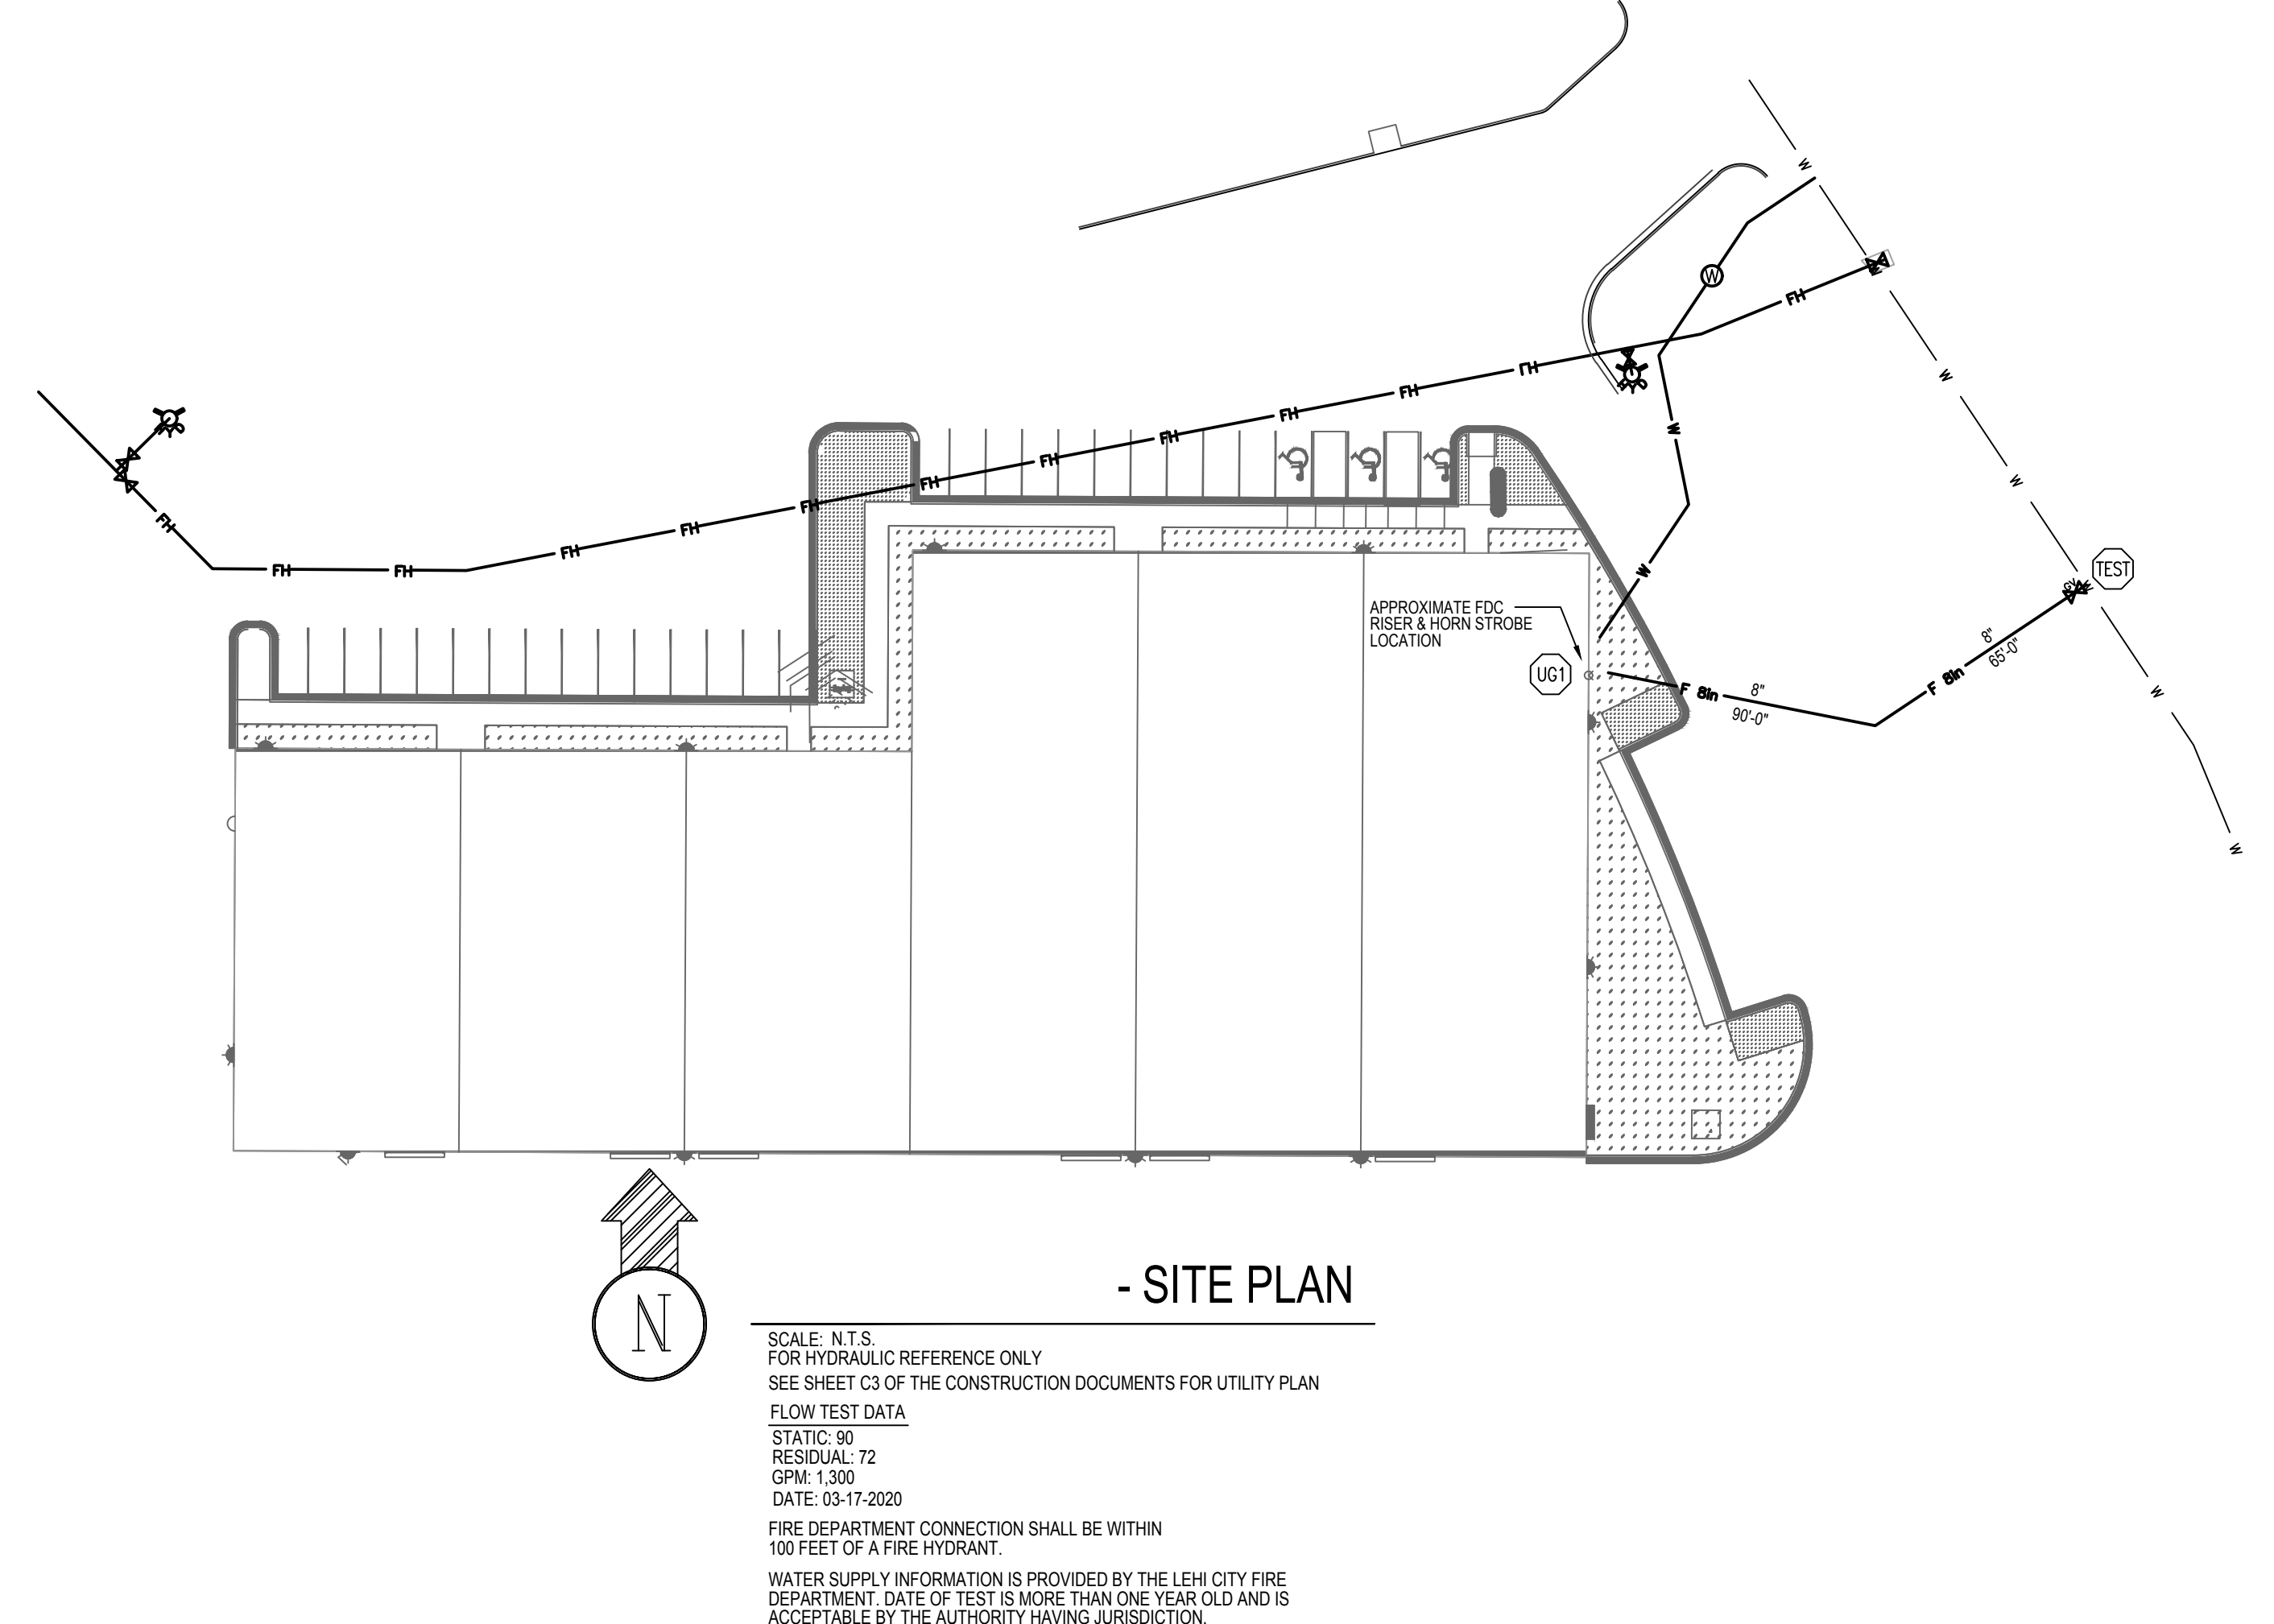
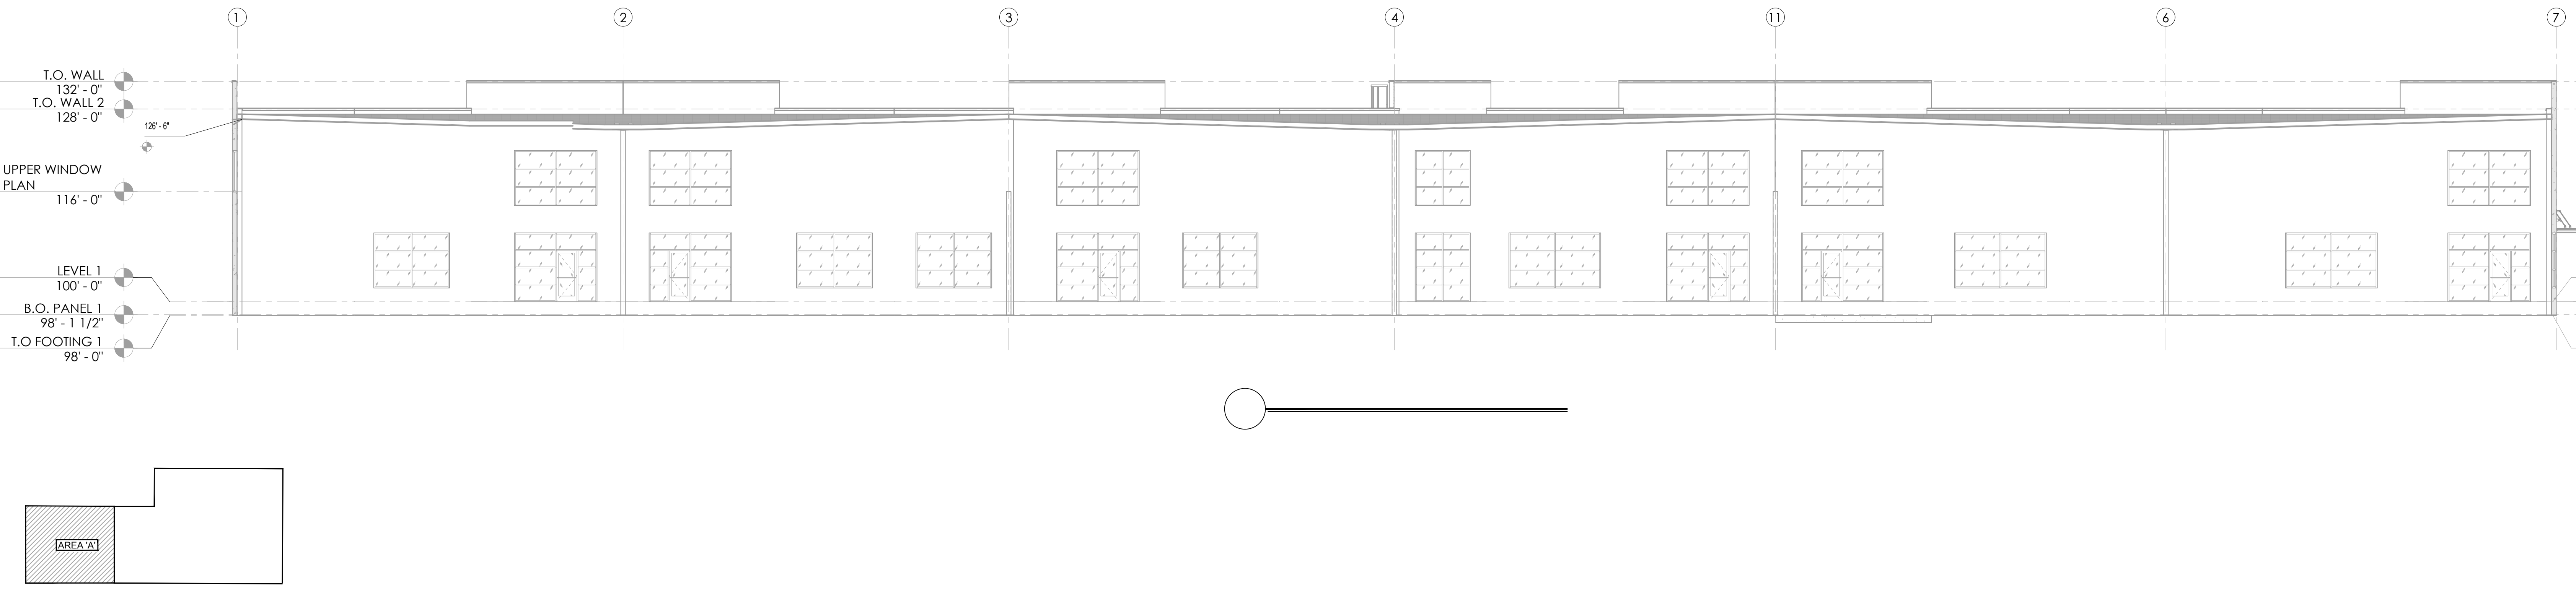


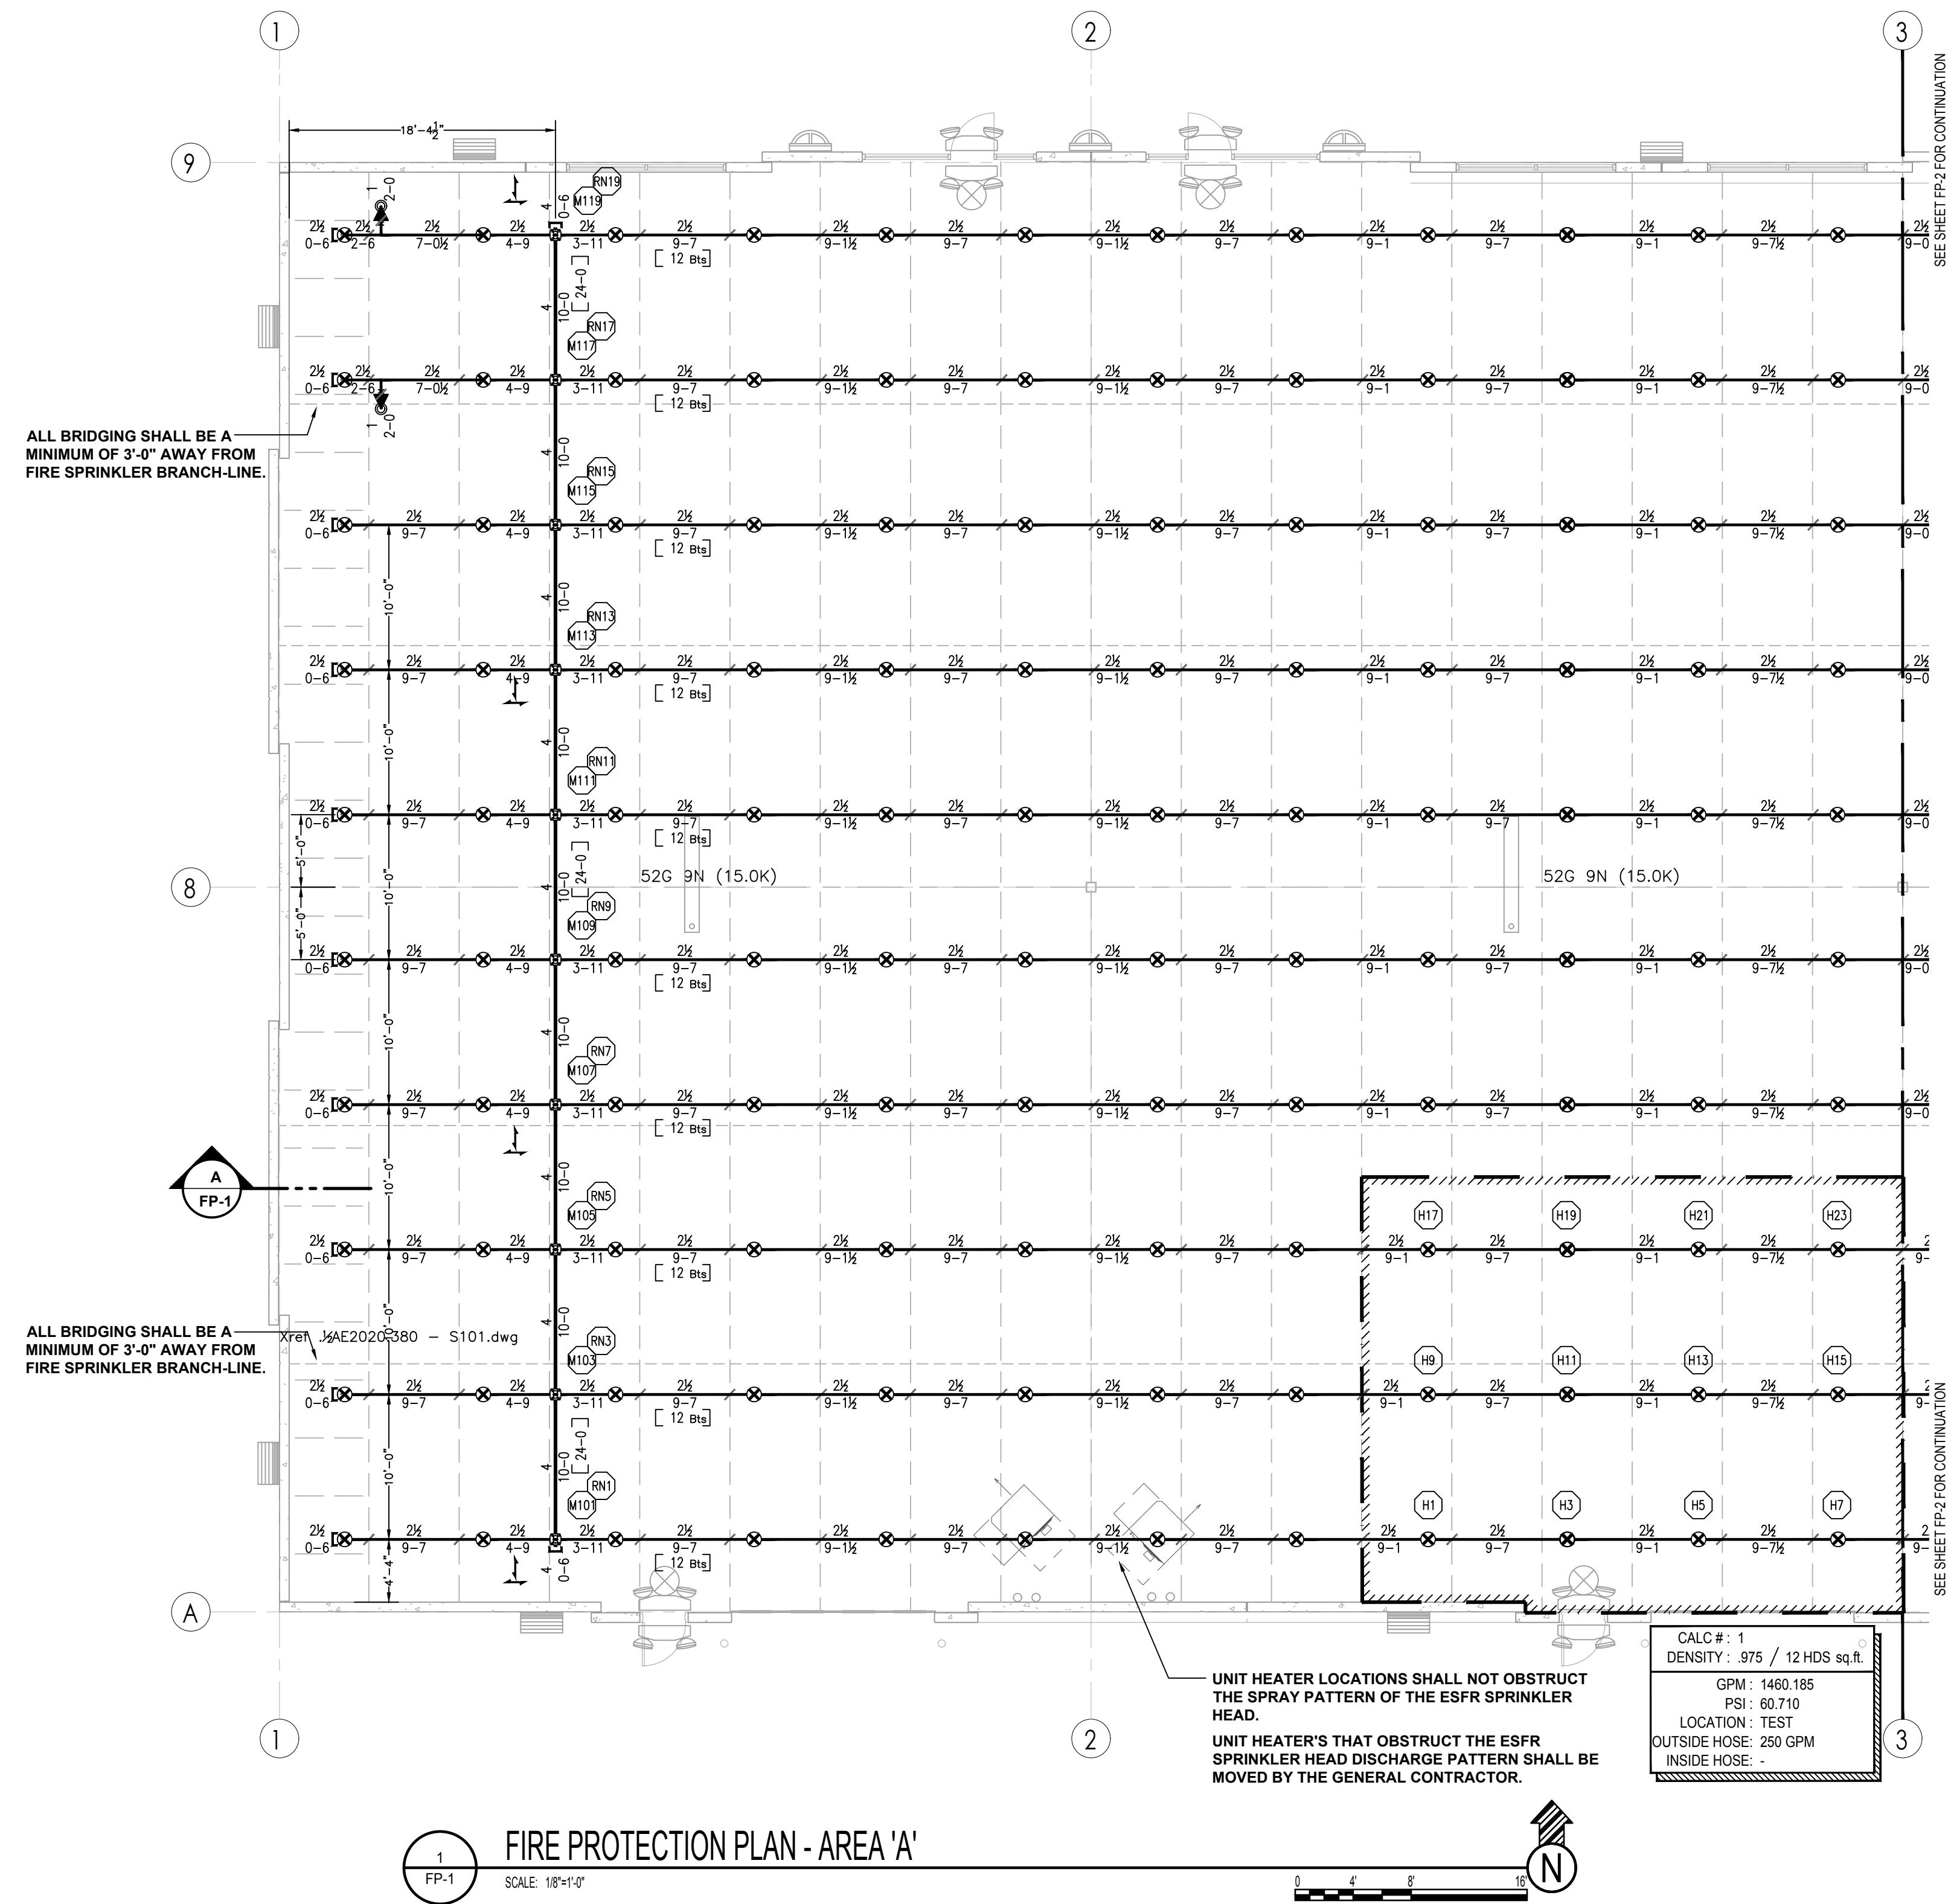

**DESIGN NOTES:**

2 HAS BEEN DESIGNED FOR AN ESFR FIRE SPRINKLER SYSTEM PER NFPA 13, 2016 TABLE 16.2.3.1. MAX STORAGE HEIGHT SHALL NOT EXCEED 25'-0". MAX CEILING HEIGHT SHALL NOT EXCEED 30'-0". FIRE SPRINKLER SPACING SHALL NOT EXCEED 100 SQUARE FEET. STORAGE AREA SHALL NOT 40,000 SQUARE FEET.

CONSTRUCTION TYPE: III-B - NEW BUILDING SHELL  
OCCUPANCY TYPE: B/S-1/S-2/F-1/F-2/M - OFFICE, WAREHOUSE, INDUSTRIAL, RETAIL  
APPROXIMATE SQUARE FOOT: 41,700

**ADDITIONAL NOTES:**

PIPE USED ON THIS PROJECT SHALL BE EITHER DOMESTIC OR IMPORT, EITHER BLACK STEEL, INCLUDING BUT NOT LIMITED TO, ASTM A53, A795 OR A135, INCLUDING SCHEDULE 40, SCHEDULE 10, DYNA-THREAD 40 DYNA-FLOW OR CPVC UL LISTED AND/OR FM APPROVED, AS ALLOWED BY NFPA 13, AT THE SUPPLIERS DISCRETION.

BUILDING CONSTRUCTION CONSIST OF BEAM, METAL JOIST AND GIRT CONSTRUCTION SUPPORTING METAL DECKING.

- HAS NOT BEEN CONTRACTED TO PROVIDE THE FOLLOWING:**
1. UNDERGROUND SUPPLY LINE FROM SUPPLY SOURCE TO FIRST FLANGE ABOVE FINISHED FLOOR.
  2. FLUSHING AND TESTING OF WORK INSTALLED BY OTHERS.
  3. ELECTRICAL WIRING OF ANY TYPE.
  4. PAINTING AND/OR LABELING OF FIRE SPRINKLER PIPING.
  5. FIREPROOFING OR CAULKING OF FIRE SPRINKLER PIPE.
  6. FIRE EXTINGUISHERS OR CABINETS.
  7. OVERTIME WORK BEYOND CERTIFIED FIRE PROTECTION'S NORMAL WORKING HOURS.
  8. HOSE STATIONS OF ANY KIND.
  9. IN-RACK FIRE PROTECTION OF ANY KIND.

